


# V-5000

SERVICE: LIQUID ENVIRONMENTAL TANK  
 OD: 12" OD  
 LENGTH: 1'-0 7/8" OAL  
 MATERIAL: SA-414G

P&ID BILL OF MATERIAL		
QTY	TAG	DESCRIPTION
1	BA-002	1" BALL VALVE STAINLESS FULL-PORT (PA79)
2	CV-001	1" CHECK VALVE STAINLESS (PA83)
1	LG-1000	LEVEL GAUGE COCKS (JM7009 & JM7010)
1	LS-1000	JATCO LEVEL CONTROL (JM7011 SM-P)
1	P-001	1" PNEUMATIC PUMP (J7000DP1)
1	PY-1000	1/4" 3-WAY PILOT VALVE JM5008x

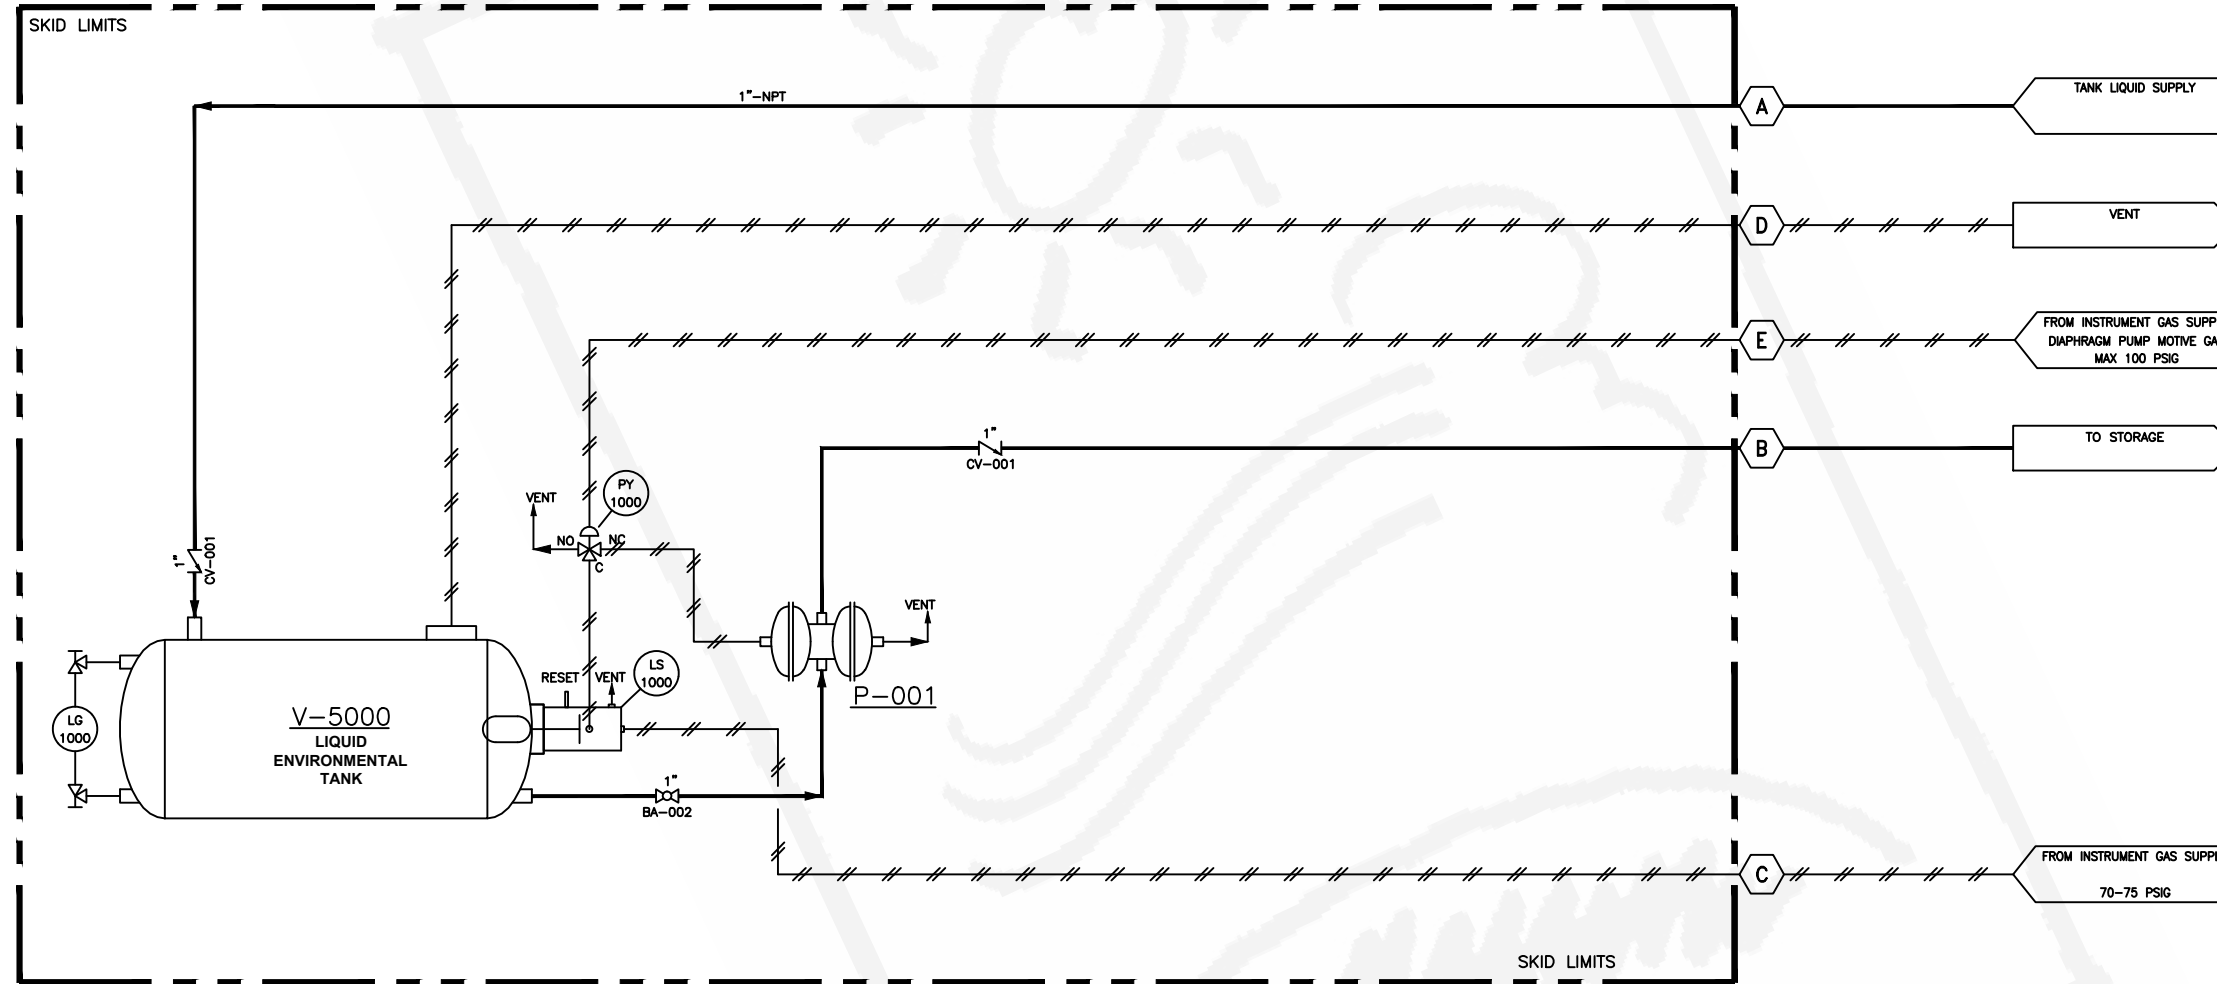

REV	DESCRIPTION	DATE	BY	CHK
B	REVISED CONNECTION DESCRIPTIONS	08/15/23	SWK	-
A	ISSUED FOR APPROVAL	08/09/23	SWK	-

THIS DRAWING AND ITS CONTENTS ARE THE PROPERTY OF JATCO, INC. AND SHALL NOT BE USED, REPRODUCED OR DISCLOSED EXCEPT IN ACCORDANCE WITH ITS WRITTEN PERMISSION.

**JATCO, INC.**  
 ENVIRONMENTAL PROTECTION EQUIPMENT  
 244 N.W. 111th St., Oklahoma City, OK 73114  
 Tel: 405-755-4100 Fax: 405-755-4101

DATE	DRAWN	CHECKED	APPROVED
04/11/23	BT	SWK	----

CLIENT: \_\_\_\_\_

TITLE: P&ID  
 SM-P TANK W/PUMP - FULL PNEUMATIC  
 J5000 DP1

SCALE: AS NOTED S.O.# \_\_\_\_\_

DRAWING NUMBER	SHEETS	REV
23105	SHT# 1 OF 1	B

LEGEND				
MK	QTY	SIZE	RATING	SERVICE
A	1	1"	150 RF	TANK LIQUID SUPPLY
B	1	1"	150 RF	LIQUID OUTLET
C	1	1/2"	TUBING	INSTRUMENT GAS SUPPLY
D	1	1/2"	TUBING	VENT
E	1	1/2"	TUBING	DIAPHRAGM PUMP MOTIVE GAS